

Il turco in Italia

An opera buffa in three acts by Gioachino Rossini

Italian libretto by Felice Romani,

after a reworking of a libretto by Caterino Mazzolà set as an opera by the German composer Franz Seydelmann

First performed: Festival 2021



Bill Cooper

*Numbers reflect personnel levels working on productions with social-distancing guidelines during the pandemic

CREATIVE TEAM

Director Mariame Clément

Designer Julia Hansen

Lighting Designer Bernd Purkrabek

CHORUS BREAKDOWN*

9 Tenors
6 Basses
5 Mezzos
5 Sopranos
1 Actor (female)

TECHNICAL PERSONNEL*

10 Stage Crew
2 Flymen
5 Stage Managers
2 Lighting Crew
2 Follow Spots
2 AV Operators
4 Running Wigs
3 Make-Up
2 Running Wardrobe
10 Dressers

SPECIAL EFFECTS

Video projection
Live sound mixing for speaker in radio
and offstage chorus
Smoke

TRANSPORT

5 High Cube Containers or
5 Megacube Trailers (approximate)

Glyndebourne Productions Ltd

If you wish to return to Selim,
leave it all to me



Because I feel a fire burning inside me




...having
mocked my love...



This one or that one...
My poor brain is lost



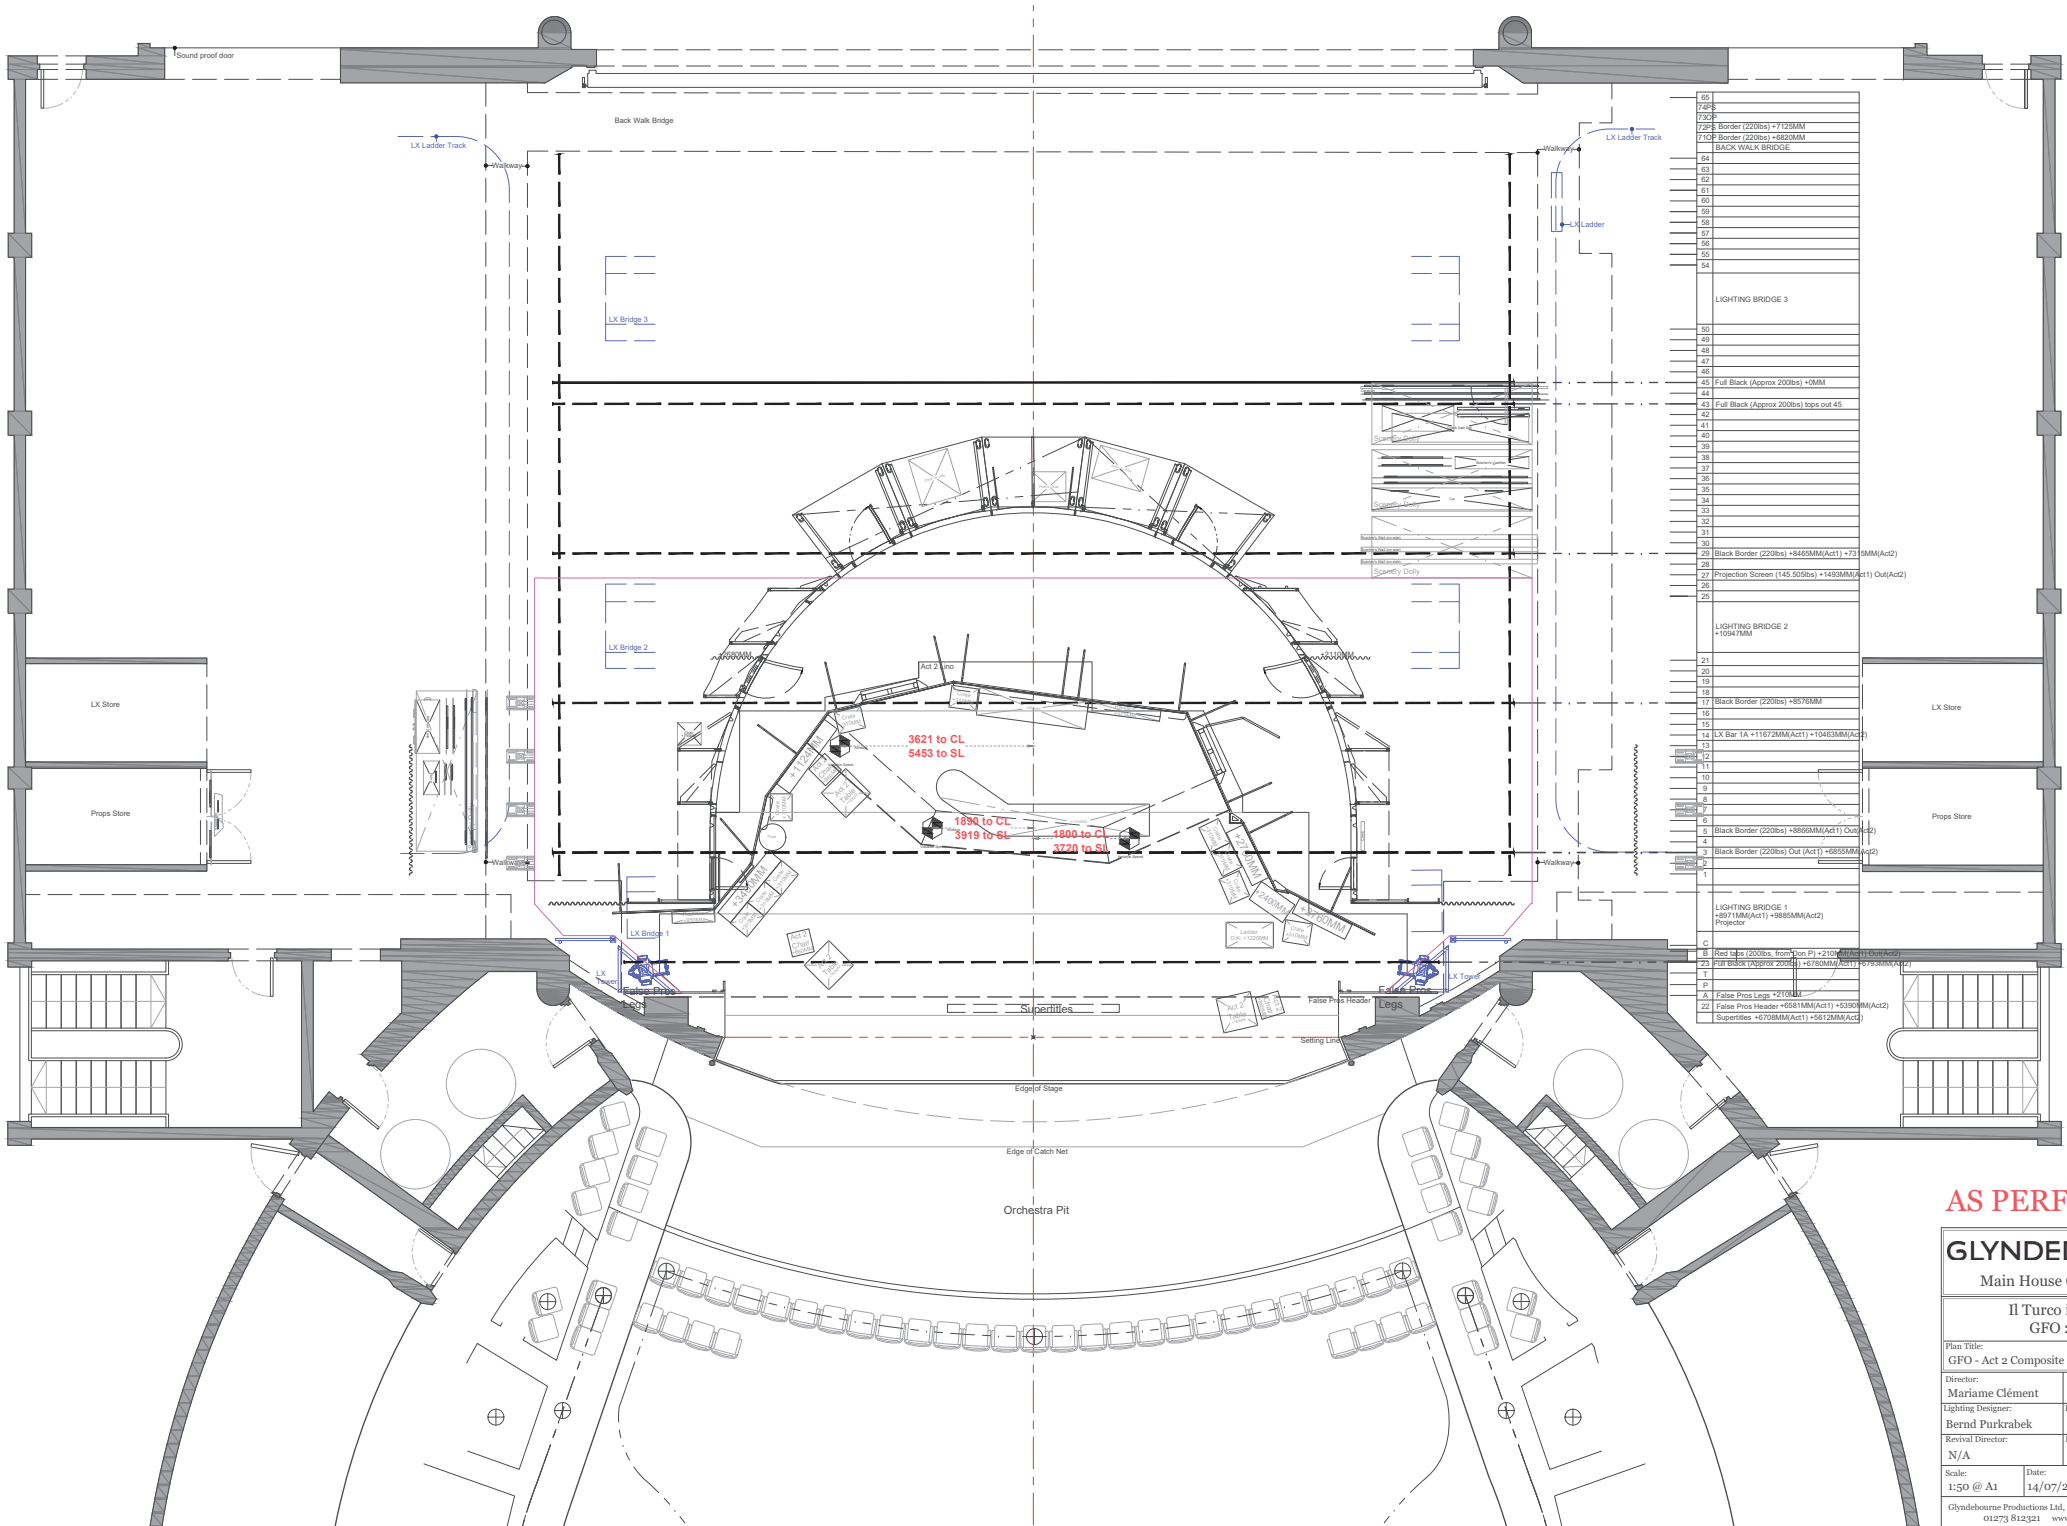

65	78P
64	72P
63	72P Border (220lbs) +7125MM
62	72P Border (220lbs) +6820MM
61	72P Border (220lbs) +6820MM
60	BACK WALK BRIDGE
59	
58	
57	
56	
55	
54	
LIGHTING BRIDGE 3	
50	
49	
48	
47	
46	
45	Full Black (Approx 200lbs) +10MM
44	Full Black (Approx 200lbs) tops out 45
43	
42	
41	
40	
39	
38	
37	
36	
35	
34	
33	
32	
31	
30	
29	Black Border (220lbs) +8460MM(Act1) +7119MM(Act2)
28	
27	Projection Screen (145.500lbs) +14930MM(Act1) Out(Act2)
26	
25	
LIGHTING BRIDGE 2	
21	+10947MM
20	
19	
18	Black Border (220lbs) +8570MM
17	
16	
15	LX Bar 1A +11672MM(Act1) +10463MM(Act2)
14	
13	
12	
11	
10	
9	
8	
7	
6	
5	Black Border (220lbs) +8868MM(Act1) Out(Act2)
4	
3	Black Border (220lbs) Out (Act1) +6850MM(Act2)
2	
1	
LIGHTING BRIDGE 1	
C	
B	Red Top (200lbs, from Top P) +210MM(Act1) +200MM(Act2)
25	PUR Black (Approx 200lbs) +6780MM(Act1) +6793MM(Act2)
T	
P	
A	False Pros Legs 7270MM
22	False Pros Header +6361MM(Act1) +6390MM(Act2)
	Supertitles +6708MM(Act1) +5612MM(Act2)


AS PERFORMED

GLYNDEBOURNE
Main House Ground Plan

Il Turco in Italia
GFO 2021

Plan Title: GFO - Act 2 Composite	Plan No: 2 of 2	
Director: Mariame Clément	Designer: Julia Hansen	
Lighting Designer: Bernd Purkrabek	Production Manager: Tom Harrison	
Revival Director: N/A	Revival Lighting: N/A	
Scale: 1:50 @ A1	Date: 14/07/2021	Drawn By: HT

Glyndebourne Productions Ltd, Lewes, East Sussex, BN9 5UJ
01273 812321 www.glyndebourne.com

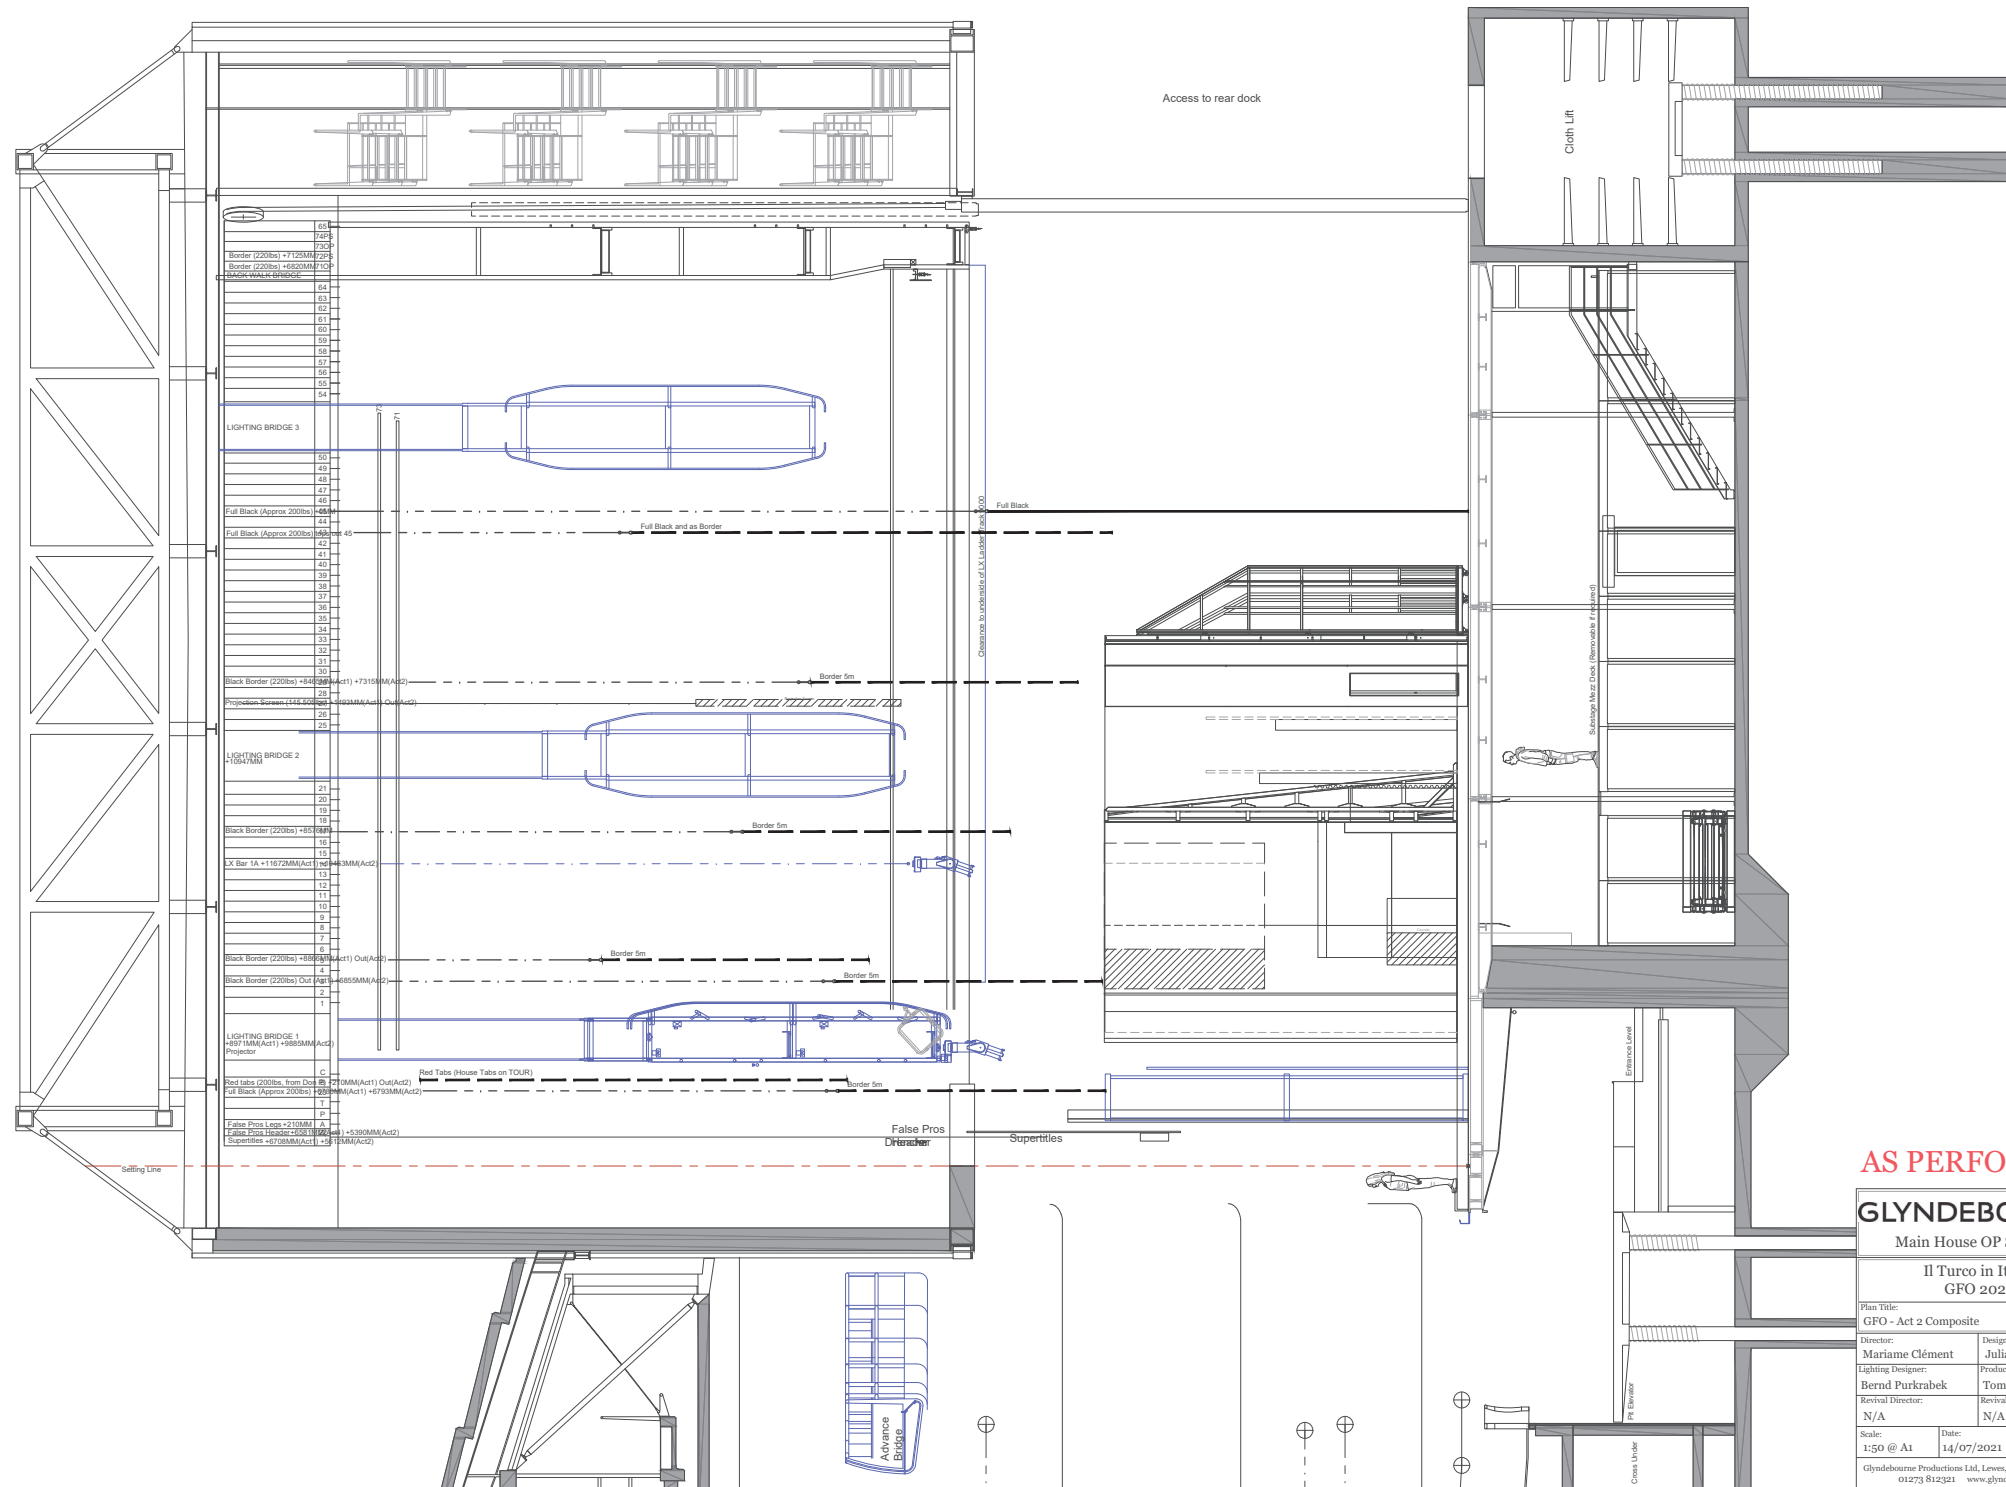

AS PERFORMED

GLYNDEBOURNE		
Main House OP Section		
Il Turco in Italia		
GFO 2021		
Plan Title:	GFO - Act 2 Composite	Plan No:
		2 of 2
Director:	Mariame Clément	Designer:
		Julia Hansen
Lighting Designer:	Bernd Purkrabek	Production Manager:
		Tom Harrison
Revival Director:	N/A	Revival Lighting:
		N/A
Scale:	1:50 @ A1	Date:
		14/07/2021
		Drawn By:
		HT
Glyndebourne Productions Ltd, Lewes, East Sussex, BN8 5TU		
01273 812321 www.glyndebourne.com		