

La bohème

An opera in four acts by Giacomo Puccini

Libretto by Luigi Illica and Giuseppe Giacosa, based on *Scènes de la vie de bohème* by Henry Murger

First performed: Festival 2022

CREATIVE TEAM

Director Floris Visser

Set Designer Dieuweke Van Reij

Costume Designer Jon Morrell

Choreographer Pim Veulings

Lighting Designer Alex Brok

CHORUS BREAKDOWN

10 Tenors
10 Basses
10 Mezzos
10 Sopranos

TECHNICAL PERSONNEL

3 Stage Crew
1 Flymen
5 Stage Managers
4 Lighting Crew
2 Follow Spots
1 AV Operators
6 Running Wigs
4 Make-Up
2 Running Wardrobe
10 Dressers

SPECIAL EFFECTS

Fire effect (paste)
Low smoke
Snow
Helium balloons


TRANSPORT

3 High Cube Containers or
3 Megacube Trailers (approximate)





Richard Hubert Smith

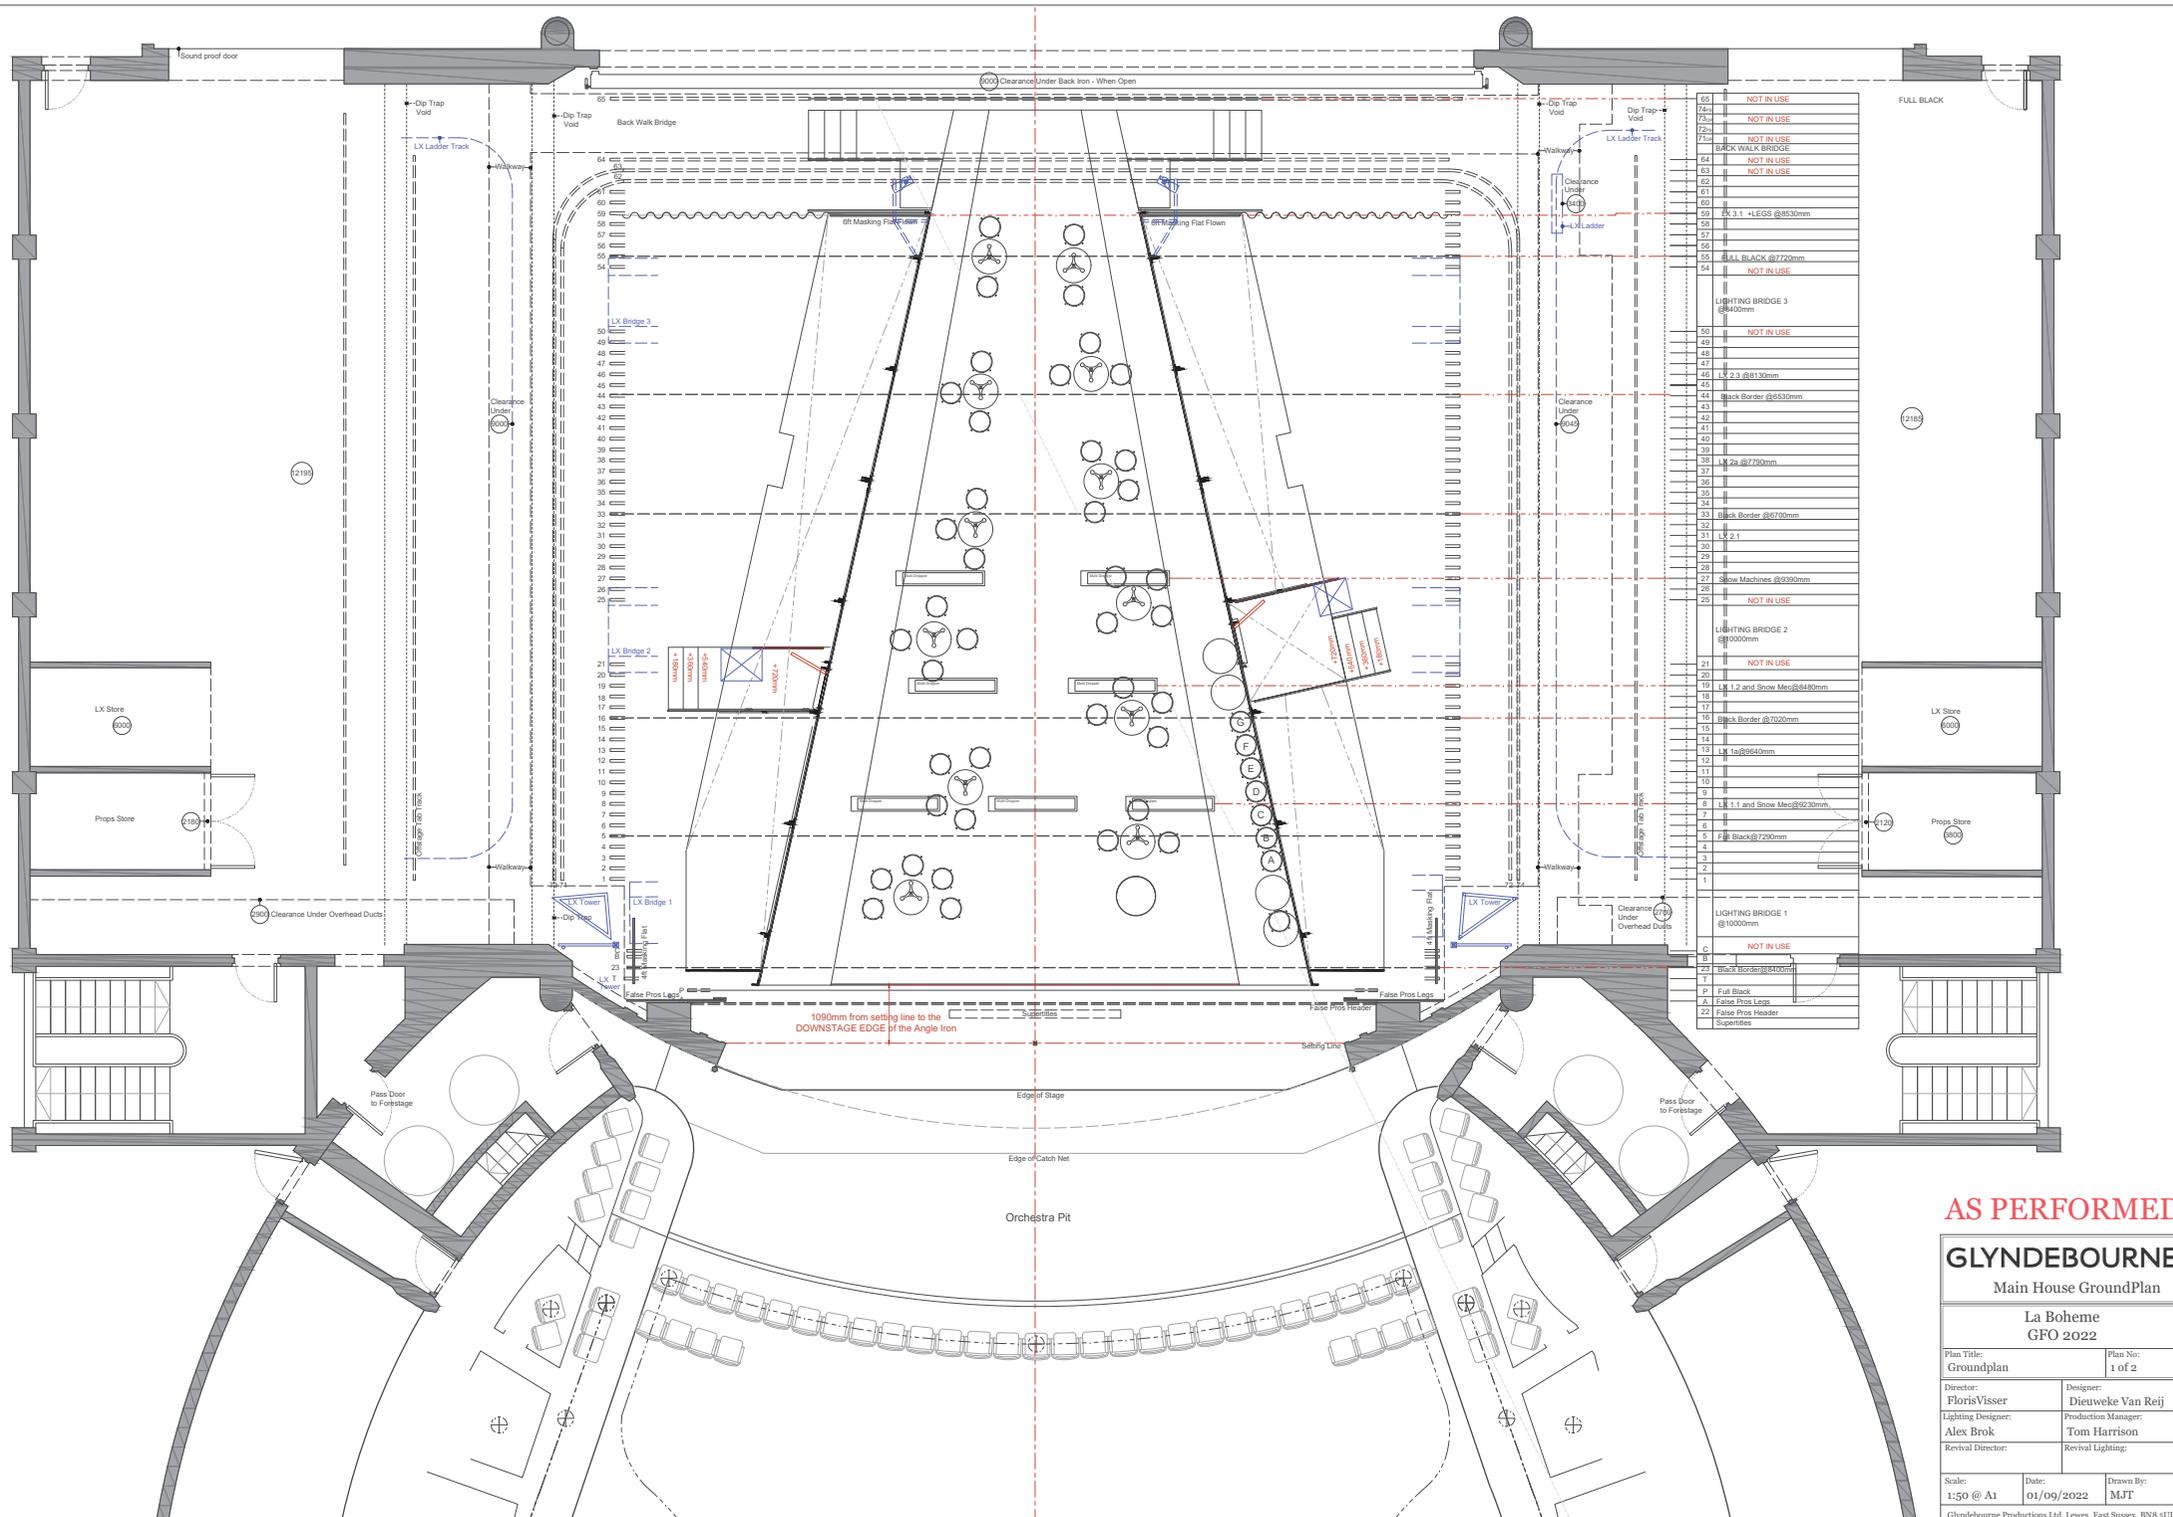

65	NOT IN USE
74c	NOT IN USE
73c	NOT IN USE
72c	NOT IN USE
71c	NOT IN USE
AS PERFORMED

GLYNDEBOURNE
Main House Ground Plan

La Boheme
GFO 2022


Plan Title: Groundplan	Plan No: 1 of 2
Director: Floris Visser	Designer: Dietuweke Van Reij
Lighting Designer: Alex Brok	Production Manager: Tom Harrison
Revival Director:	Revival Lighting:

Scale: 1:50 @ A1	Date: 01/09/2022	Drawn By: MJT
---------------------	---------------------	------------------

Glyndebourne Productions Ltd, Lewes, East Sussex, BN9 6TU
01273 812321 www.glyndebourne.com

Access to rear dock

Cloth Lift

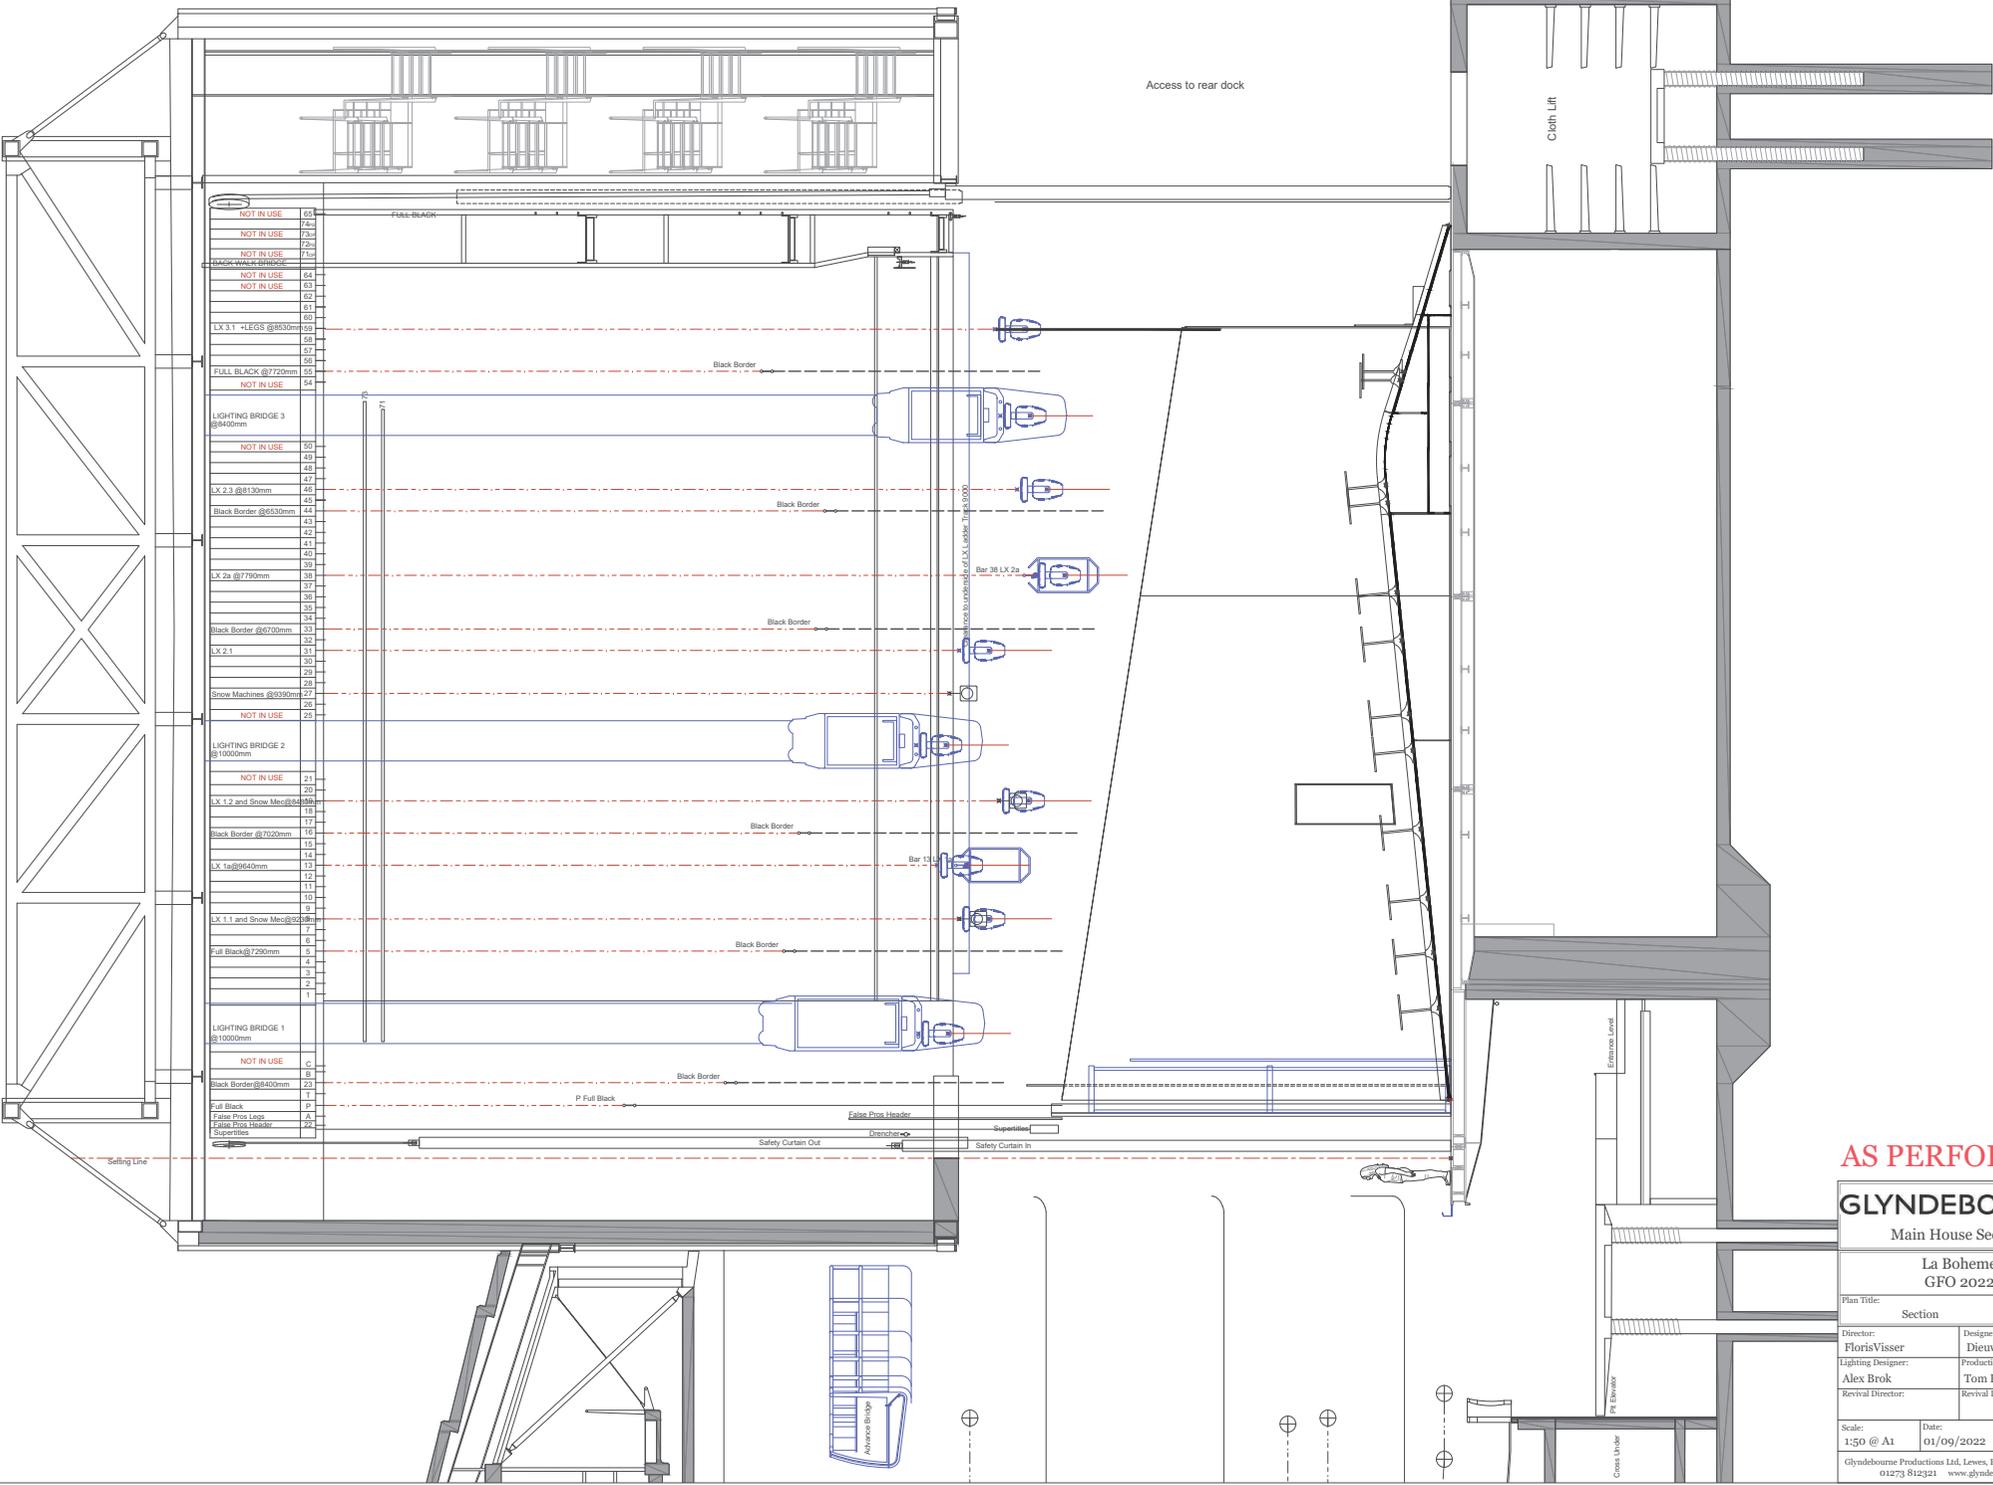

AS PERFORMED

GLYNDEBOURNE

Main House Section

La Boheme

GFO 2022

Plan Title: Section		Plan No: 2 of 2	
Director: Floris Visser	Designer: Dienevke Van Reij		
Lighting Designer: Alex Brok	Production Manager: Tom Harrison		
Revival Director:	Revival Lighting:		
Scale: 1:50 @ A1	Date: 01/09/2022	Drawn By: MJT	
Glyndebourne Productions Ltd, Lewes, East Sussex, BN8 3JU 01273 812321 www.glyndebourne.com			