

The Wreckers

An opera in three acts by Ethel Smyth

Libretto by Henry Brewster

First performed: Festival 2022



Richard Hubert Smith

CREATIVE TEAM

Director Melly Still

Designer Ana Inés Jabares-Pita

Lighting Designer Malcolm Rippeth

Choreographer Mike Ashcroft

Video Designer Akhila Krishnan

CHORUS BREAKDOWN

13 Tenors
13 Basses
12 Mezzos
14 Sopranos
4 Dancers (female)

TECHNICAL PERSONNEL


11 Stage Crew (6 in costume)
2 Flymen
5 Stage Managers
4 Lighting Crew
0 Follow Spots
2 AV Operators
2 Running Wigs
3 Make-Up
3 Running Wardrobe
9 Dressers

SPECIAL EFFECTS


Low smoke - 4 machines
Video projection
Fire effect (Gas)
Fans/Kakuki drop
Rain (rice drop)
Revolve

TRANSPORT

3 High Cube Containers or
3 Megacube Trailers (approximate)

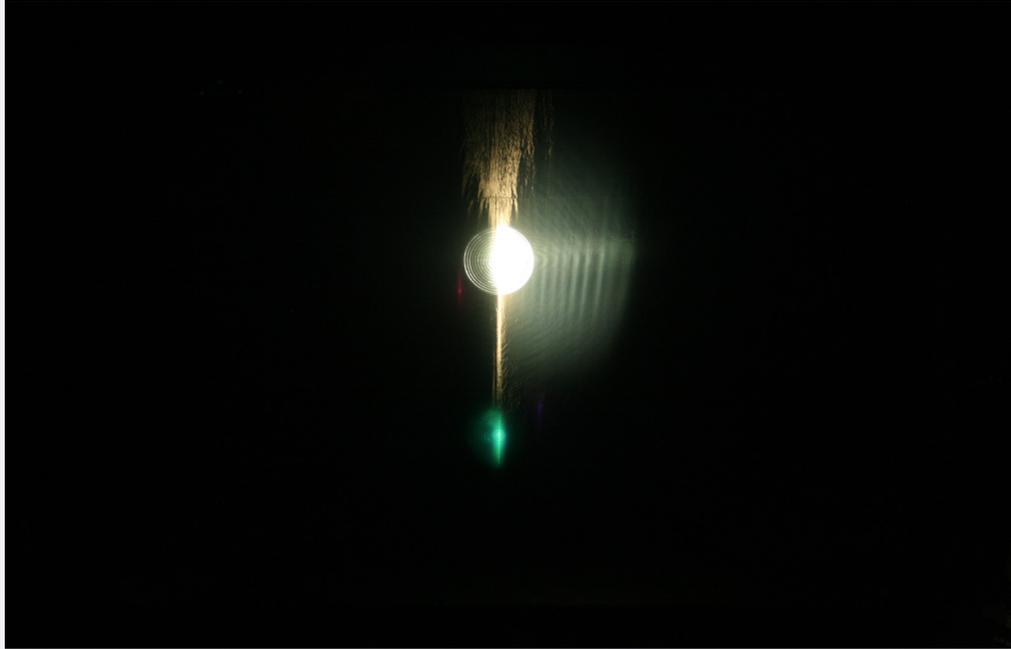

Richard Hubert Smith

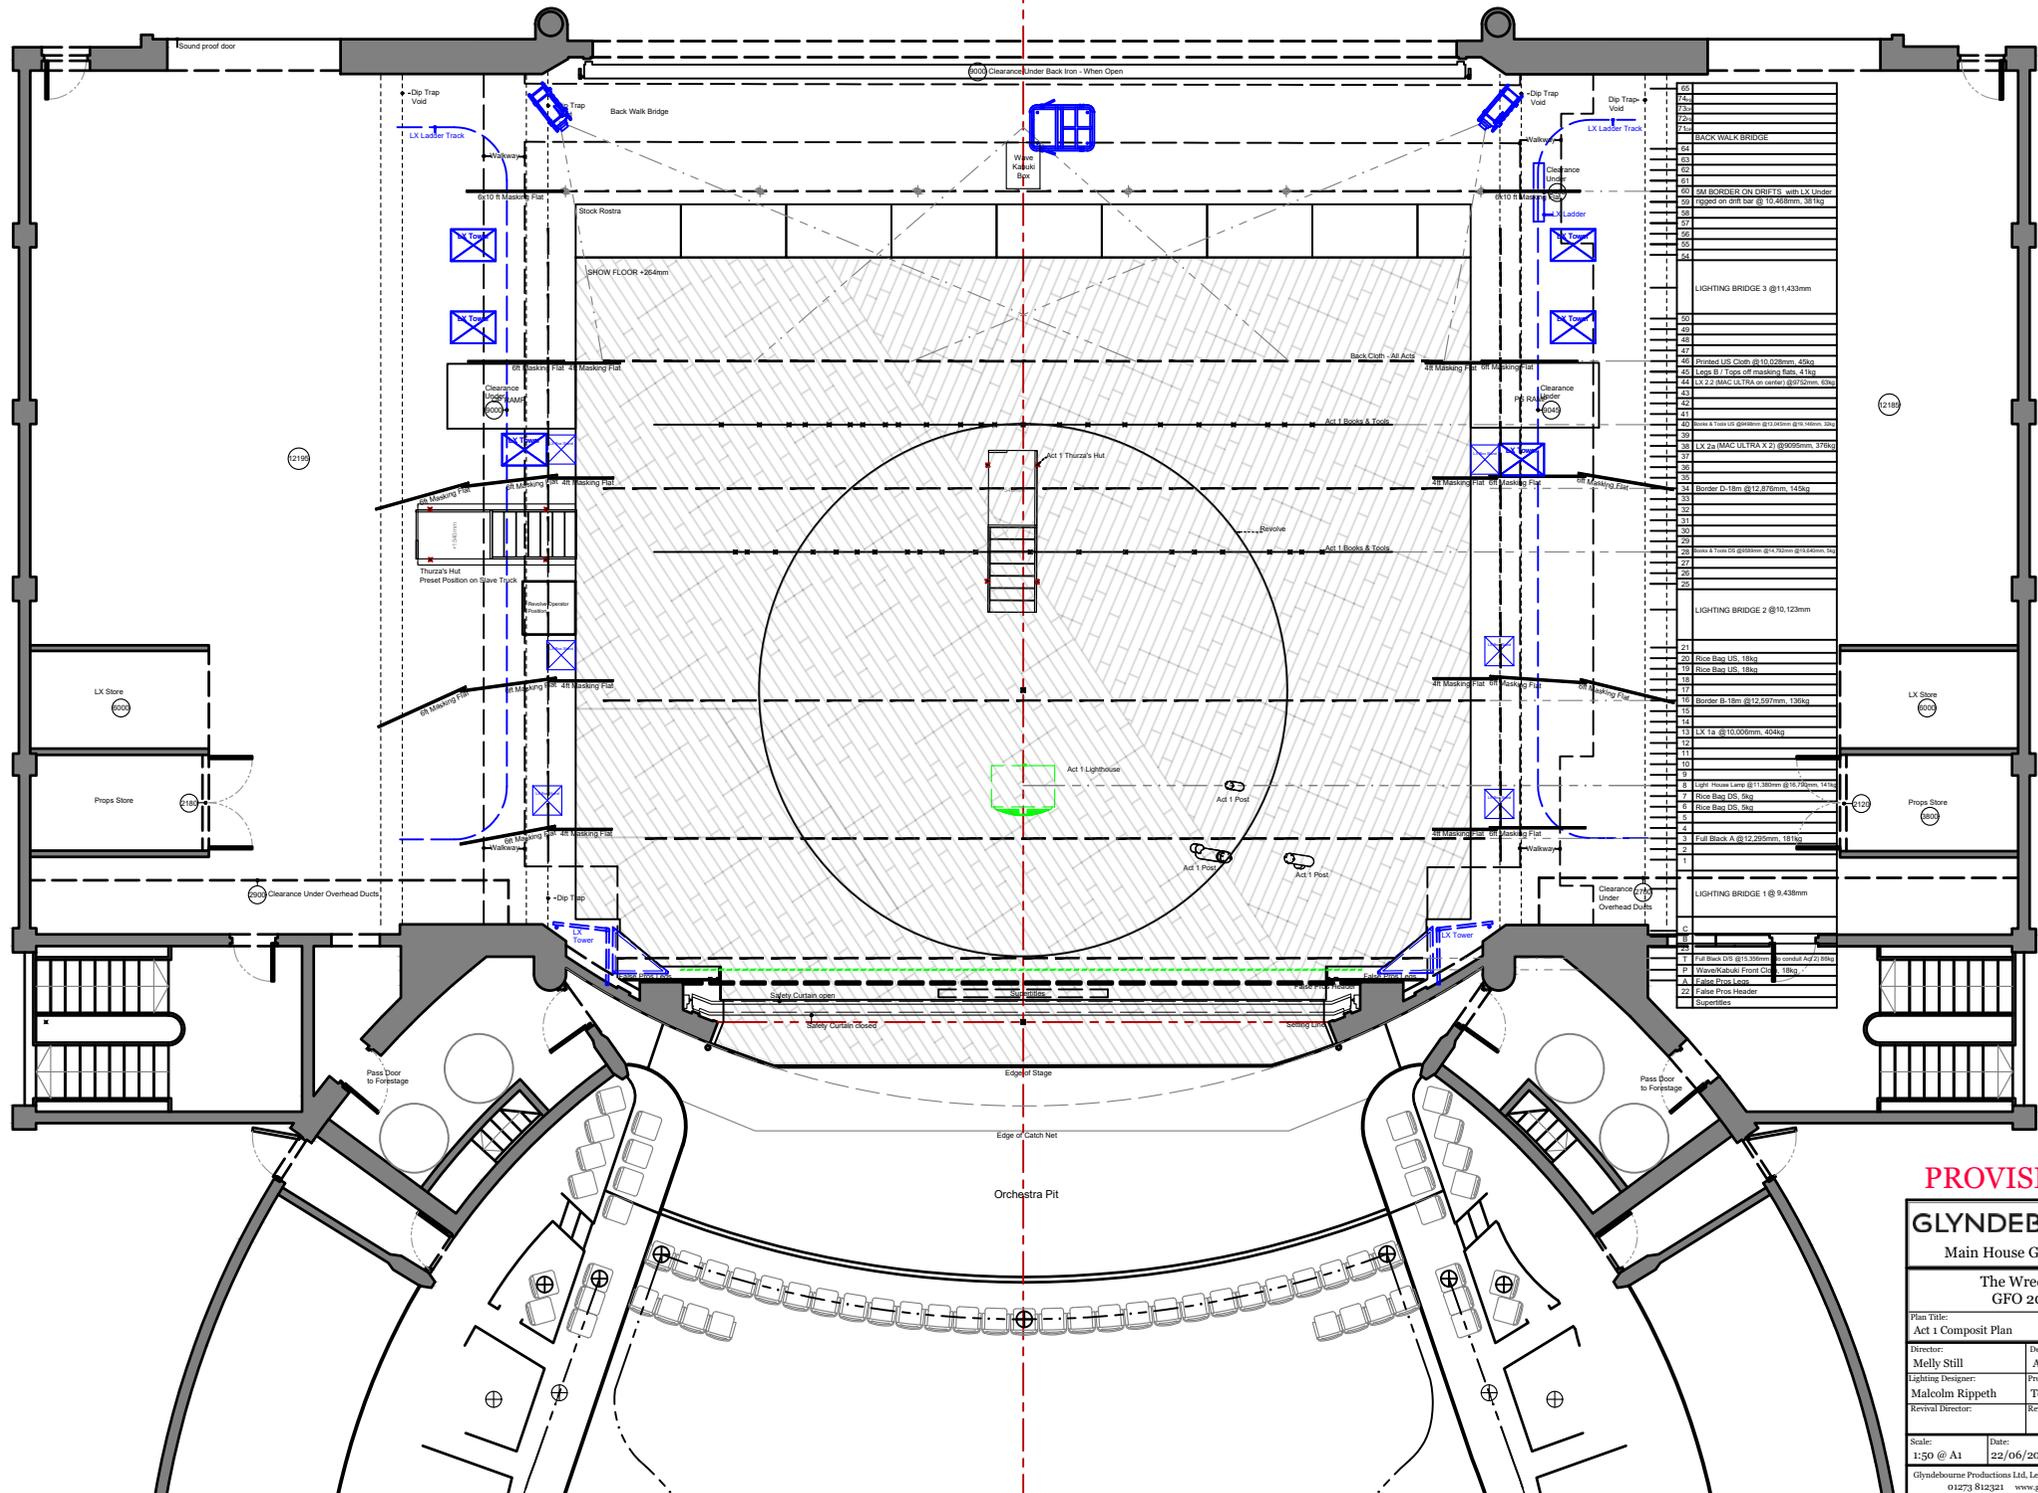

23	23
24	24
25	25
26	26
27	27
28	28
29	29
30	30
31	31
32	32
33	33
34	34
35	35
36	36
37	37
38	38
39	39
40	40
41	41
42	42
43	43
44	44
45	45
46	46
47	47
48	48
49	49
50	50
51	51
52	52
53	53
54	54
55	55
56	56
57	57
58	58
59	59
60	60
61	61
62	62
63	63
64	64
65	65

PROVISIONAL

GLYNDEBOURNE
Main House Ground Plan

The Wreckers
GFO 2022


Plan Title: Act 1 Composit Plan	Plan No: 1 of 6
Director: Mely Still	Designer: Ana Inés Jabares-Pita
Lighting Designer: Malcolm Rippeth	Production Manager: Tom Harrison
Revival Director:	Revival Lighting:

Scale:
1:50 @ A1

Date:
22/06/2022

Drawn By:
KA

Glyndebourne Productions Ltd, Lewes, East Sussex, BN8 8TU
01273 812321 www.glyndebourne.com

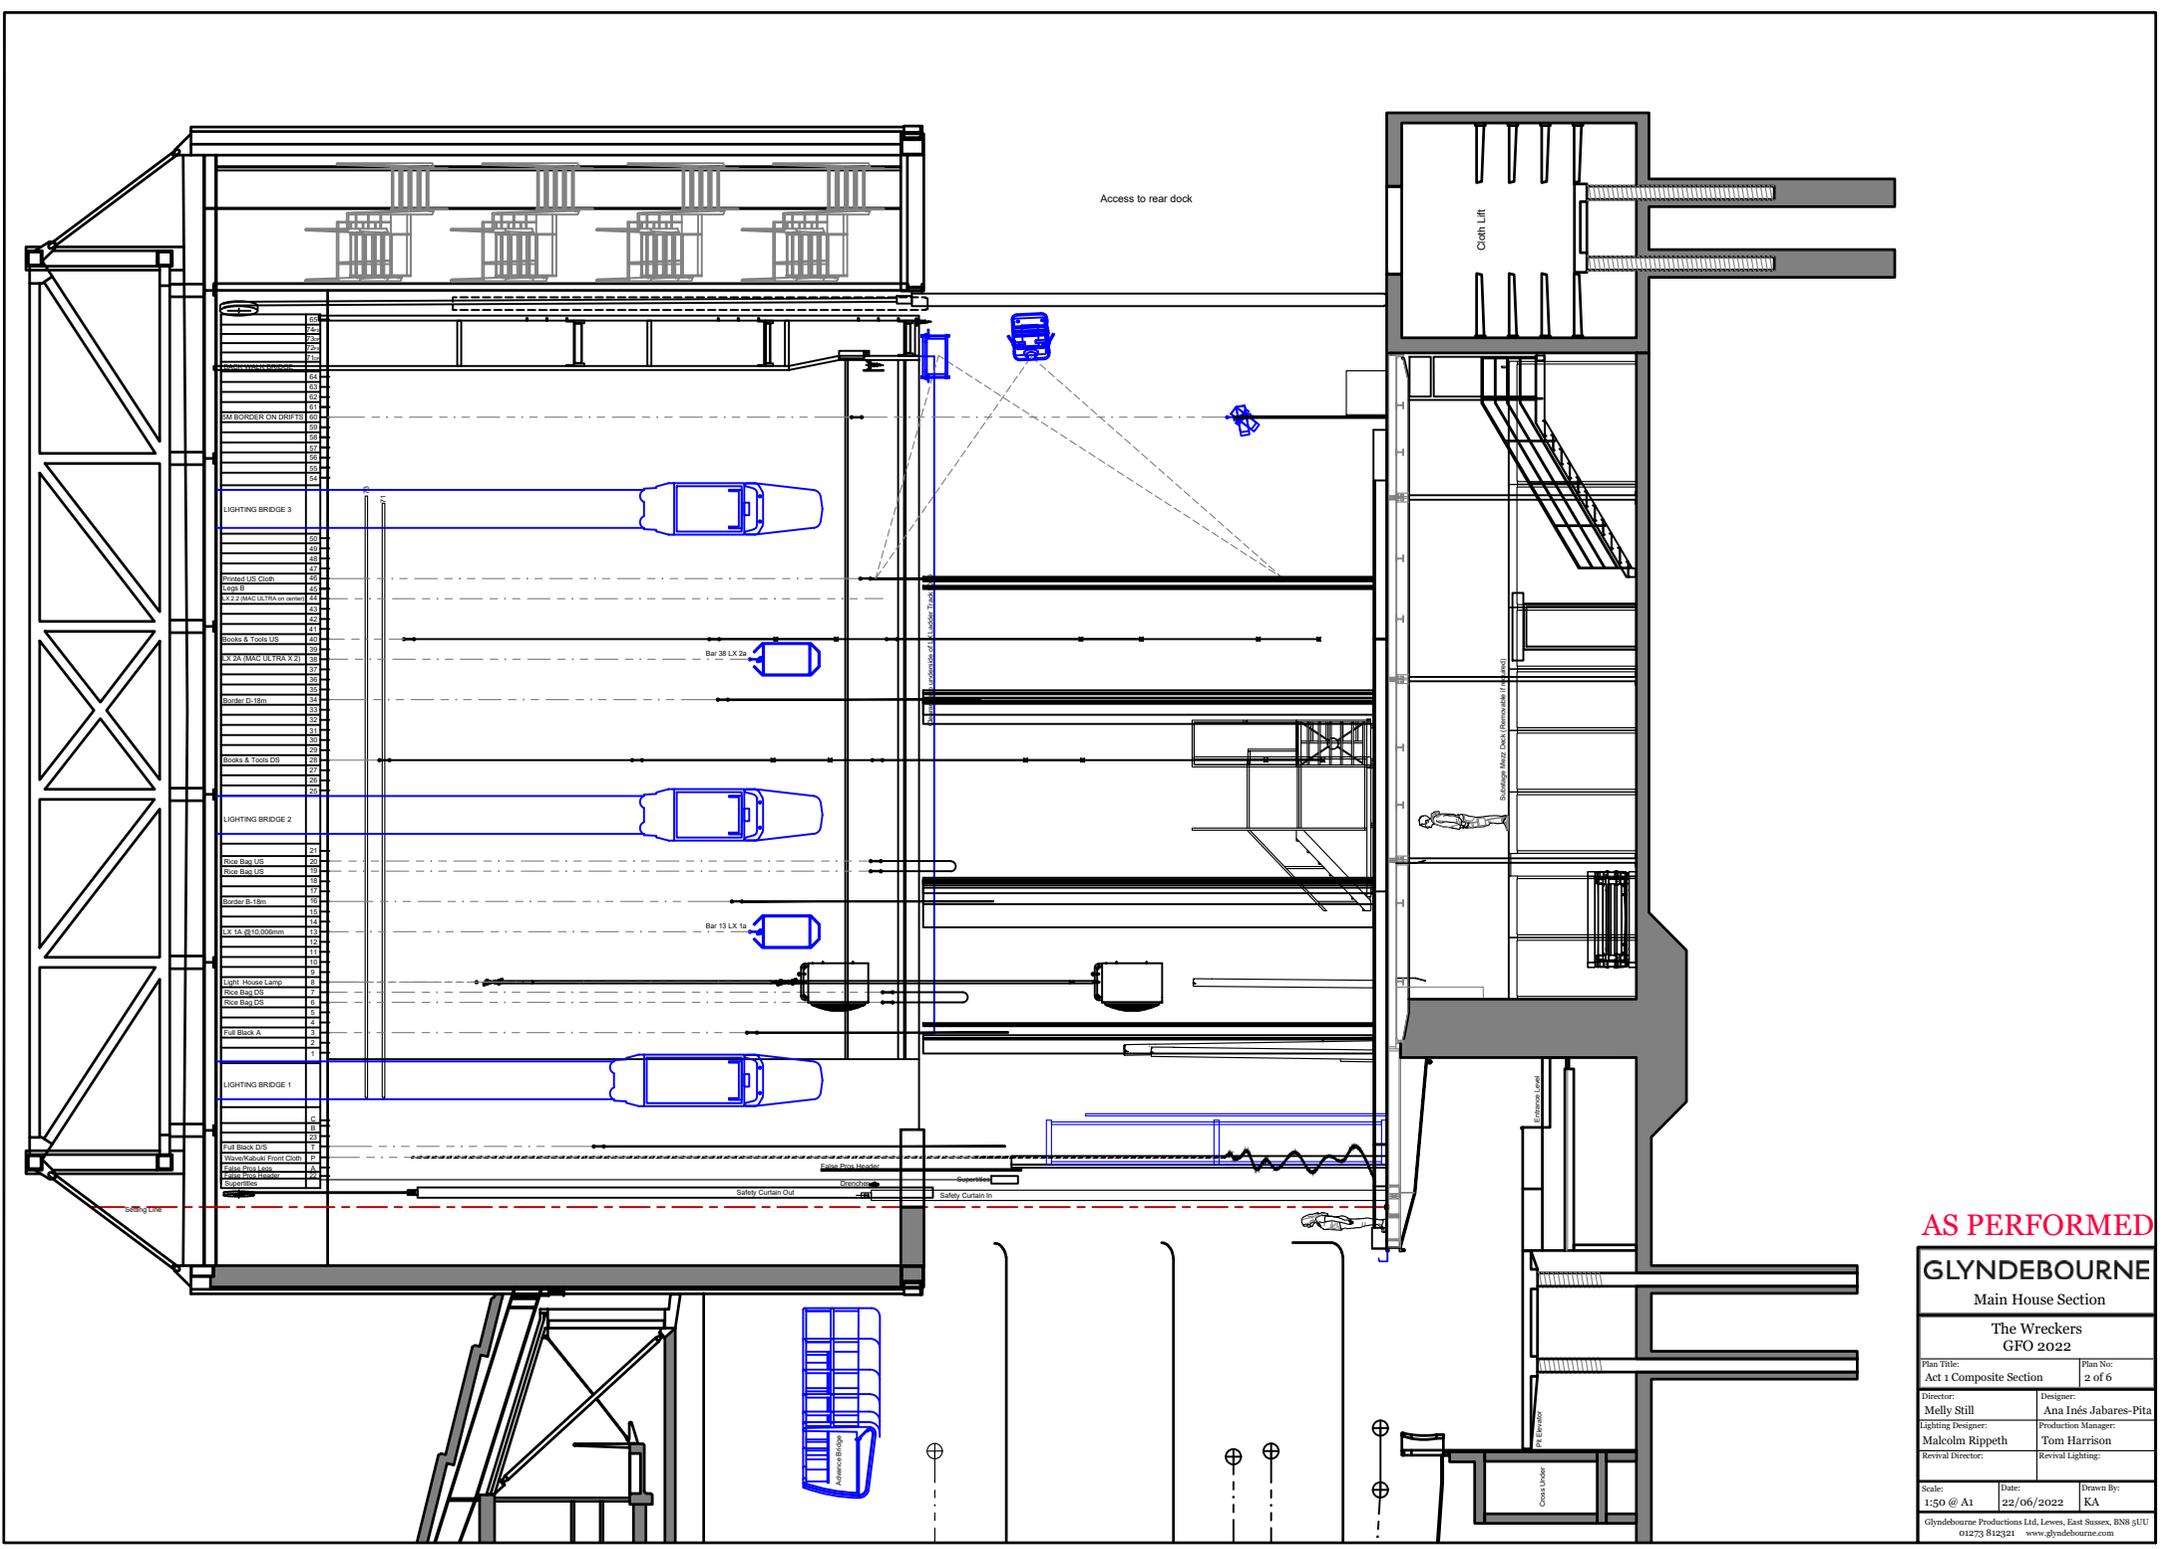

- 65
- 64
- 63
- 62
- 61
- 60
- 59
- 58
- 57
- 56
- 55
- 54
- 53
- 52
- 51
- 50
- 49
- 48
- 47
- 46
- 45
- 44
- 43
- 42
- 41
- 40
- 39
- 38
- 37
- 36
- 35
- 34
- 33
- 32
- 31
- 30
- 29
- 28
- 27
- 26
- 25
- 24
- 23
- 22
- 21
- 20
- 19
- 18
- 17
- 16
- 15
- 14
- 13
- 12
- 11
- 10
- 9
- 8
- 7
- 6
- 5
- 4
- 3
- 2
- 1
- C
- B
- A


AS PERFORMED

GLYNDEBOURNE

Main House Section

The Wreckers
GFO 2022

Plan Title: Act 1 Composite Section	Plan No: 2 of 6
Director: Melly Still	Designer: Ana Inés Jabares-Pita
Lighting Designer: Malcolm Rippeth	Production Manager: Tom Harrison
Revival Director:	Revival Lighting:
Scale: 1:50 @ A1	Date: 22/06/2022
Drawn By: KA	
Glyndebourne Productions Ltd, Lewes, East Sussex, BN8 3JU 01273 812321 www.glyndebourne.com	

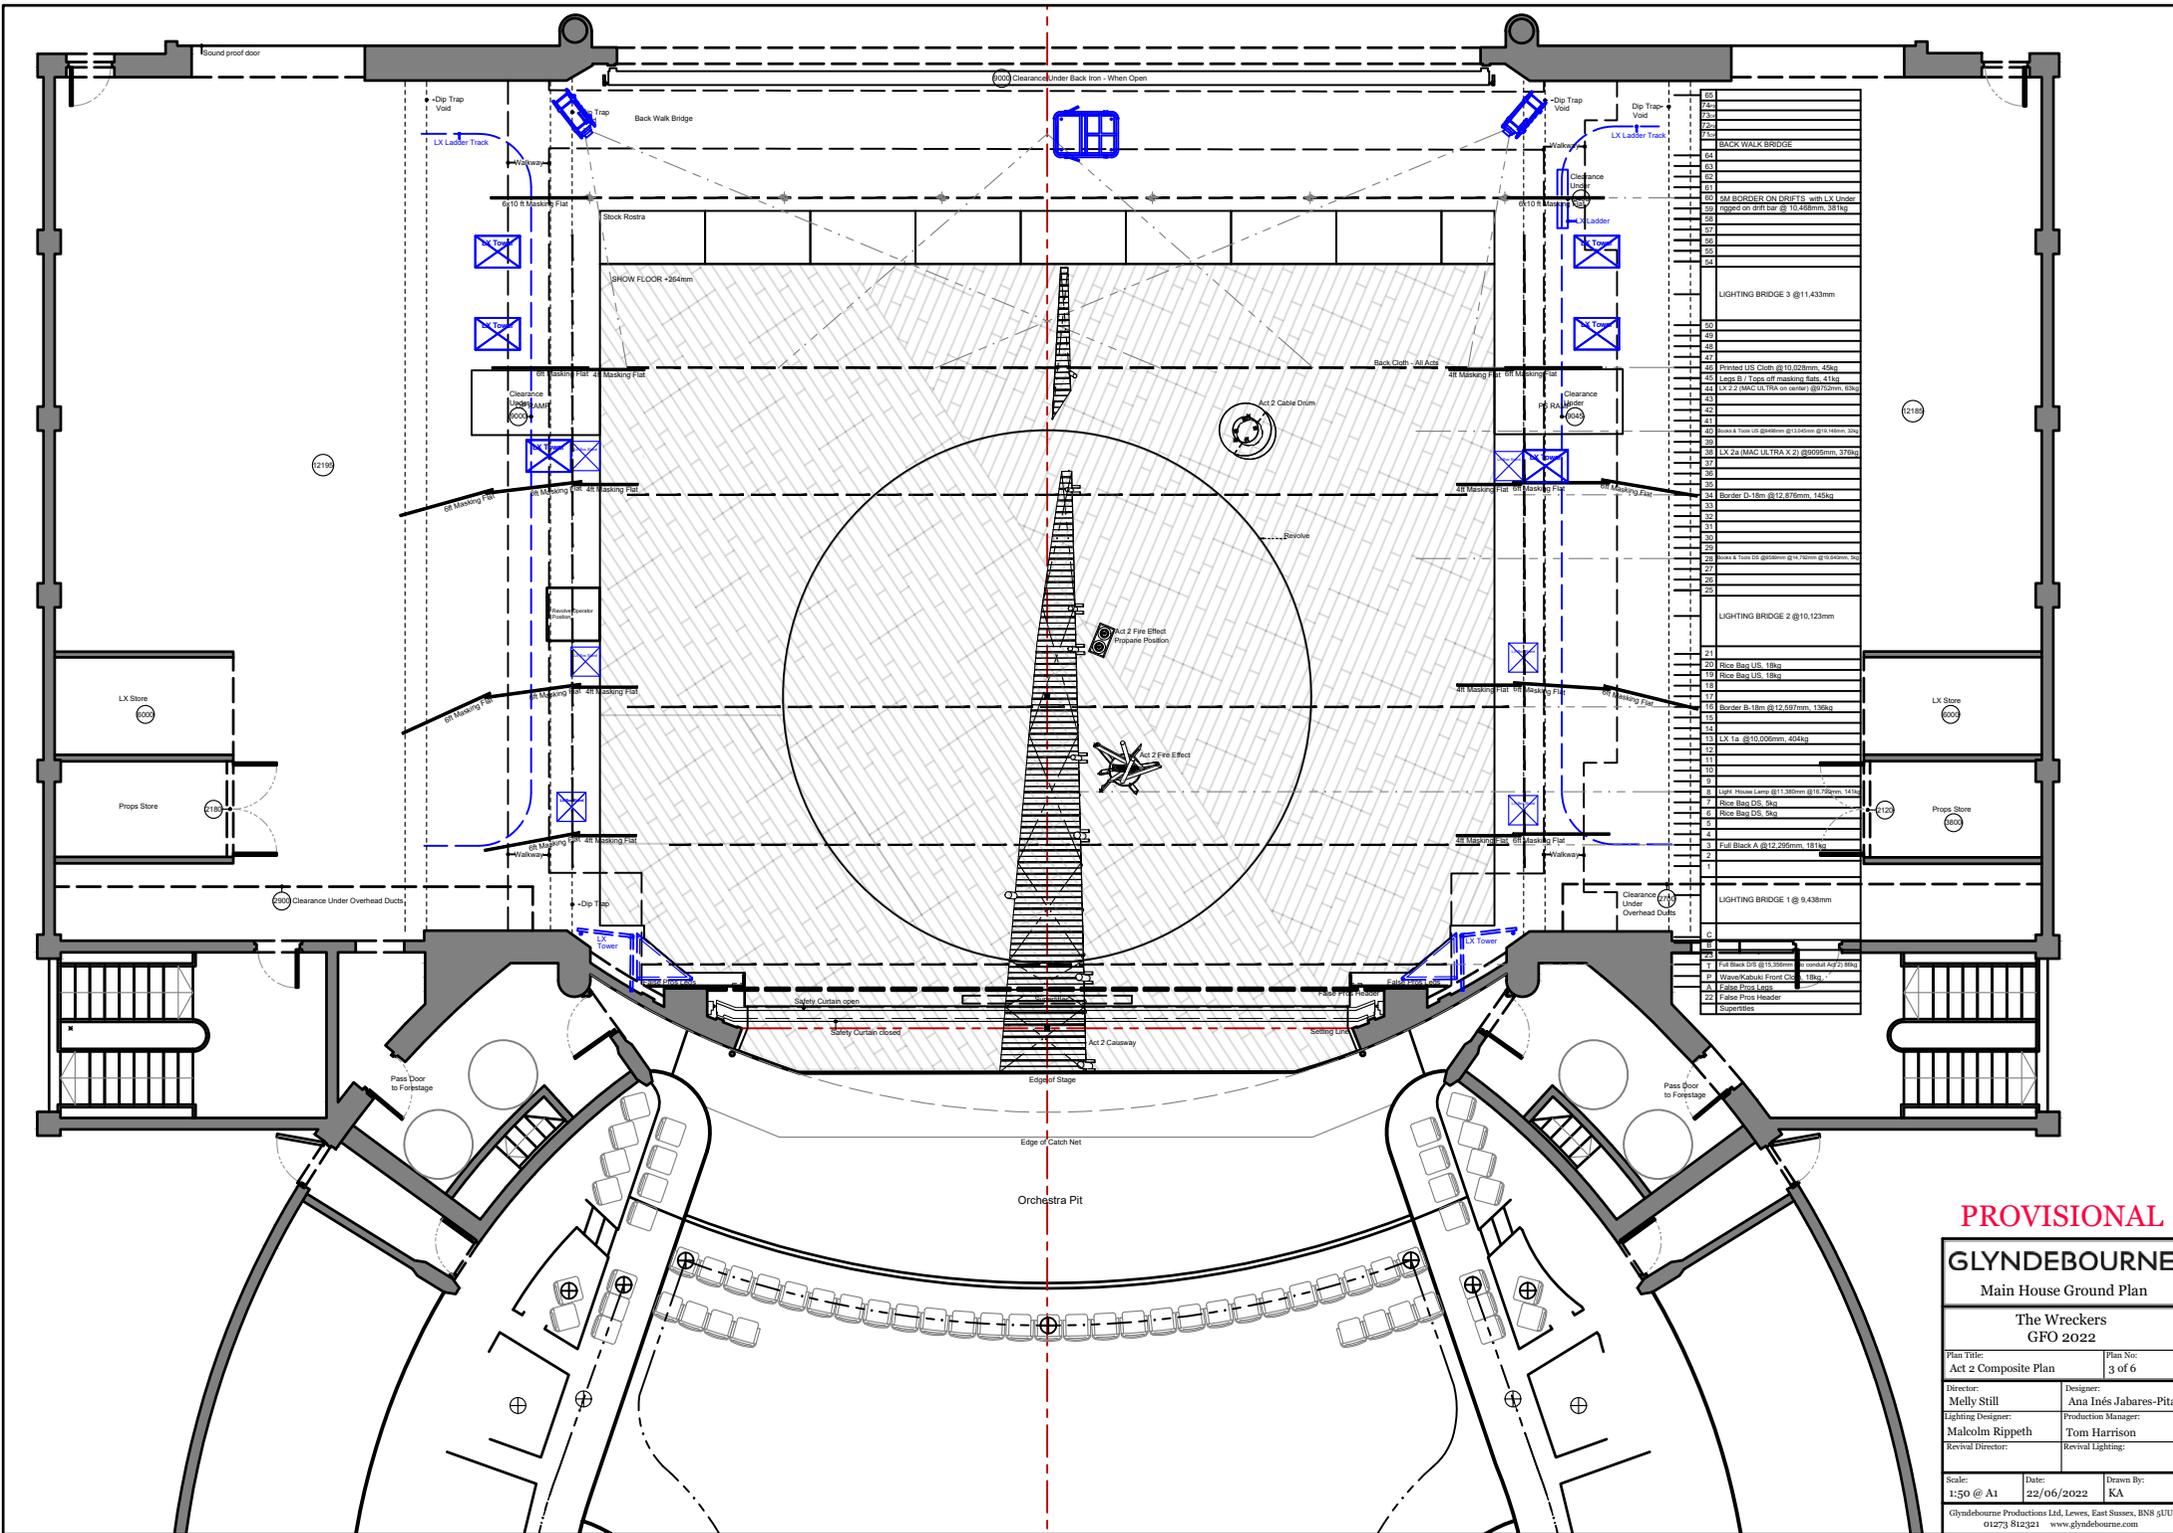

201	
202	
PROVISIONAL

GLYNDEBOURNE

Main House Ground Plan

The Wreckers
GFO 2022

Plan Title: Act 2 Composite Plan	Plan No: 3 of 6
Director: Melly Still	Designer: Ana Inés Jabares-Pita
Lighting Designer: Malcolm Rippeth	Production Manager: Tom Harrison
Revival Director:	Revival Lighting:

Scale: 1:50 @ A1 Date: 22/06/2022 Drawn By: KA
 01273 812321 www.glyndebourne.com

